



3 EXISTING MEZZANINE PLAN
1/8" = 1'-0"

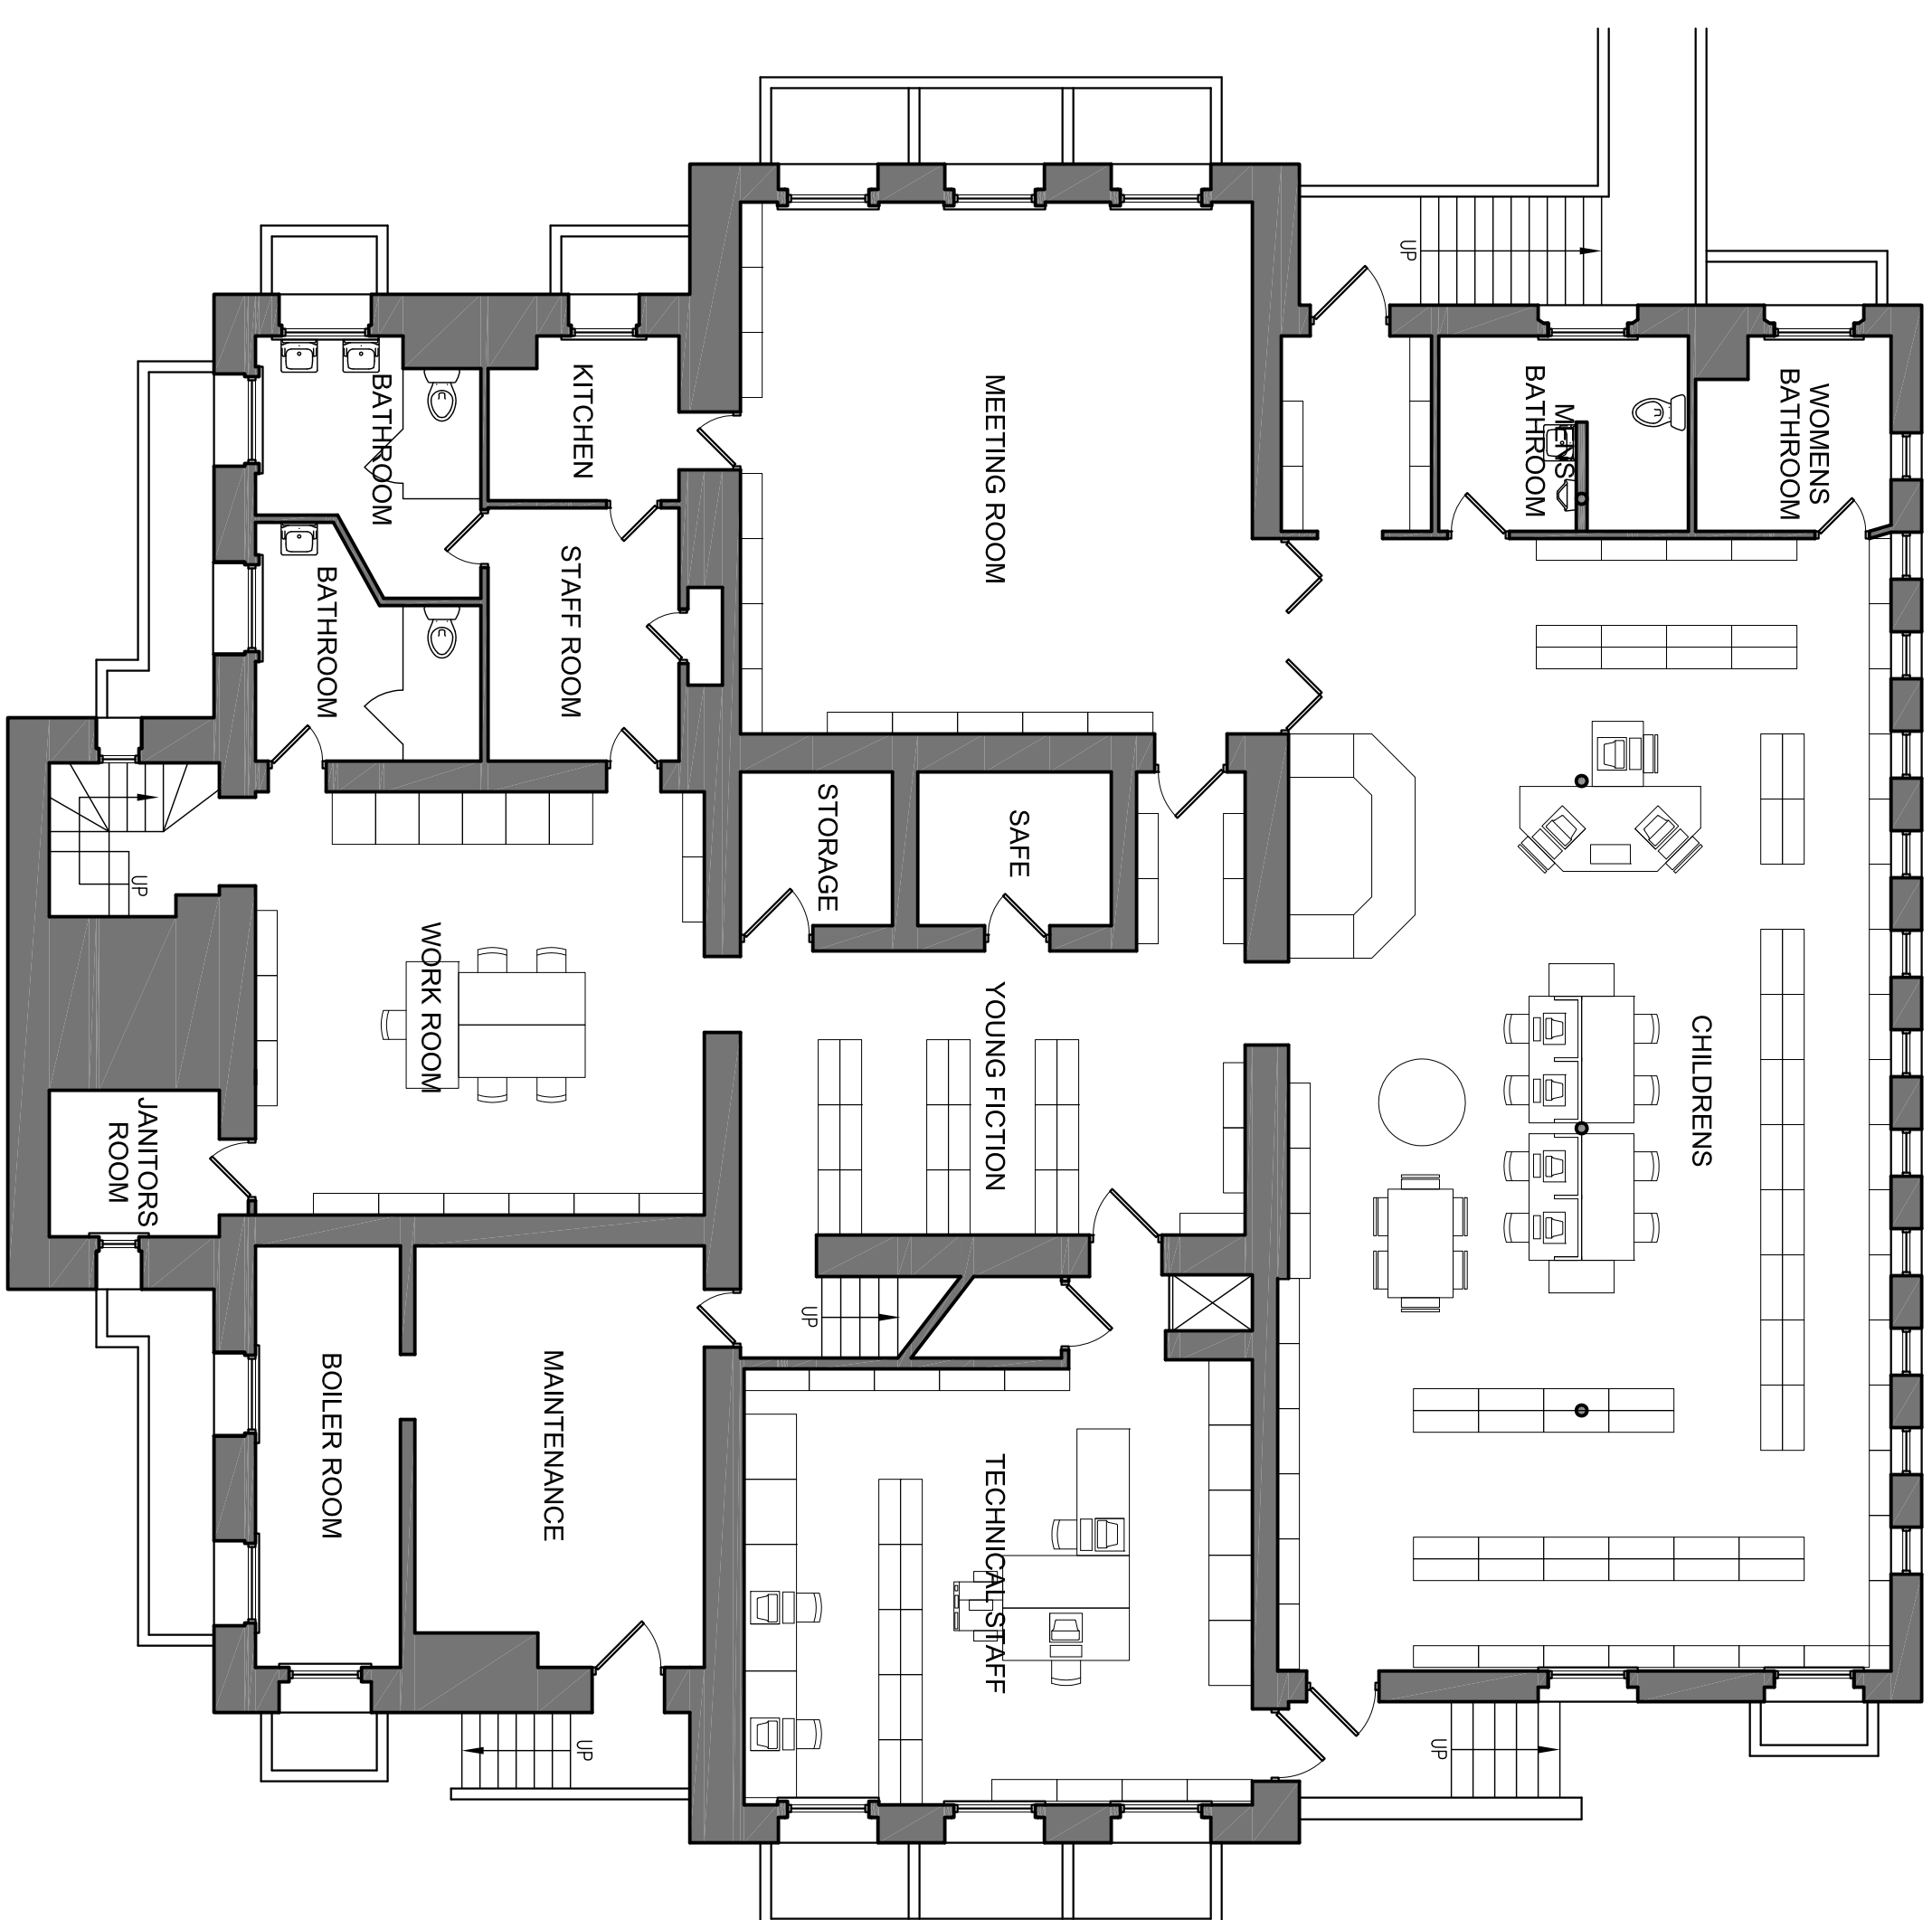

1 EXISTING BASEMENT PLAN
1/8" = 1'-0"

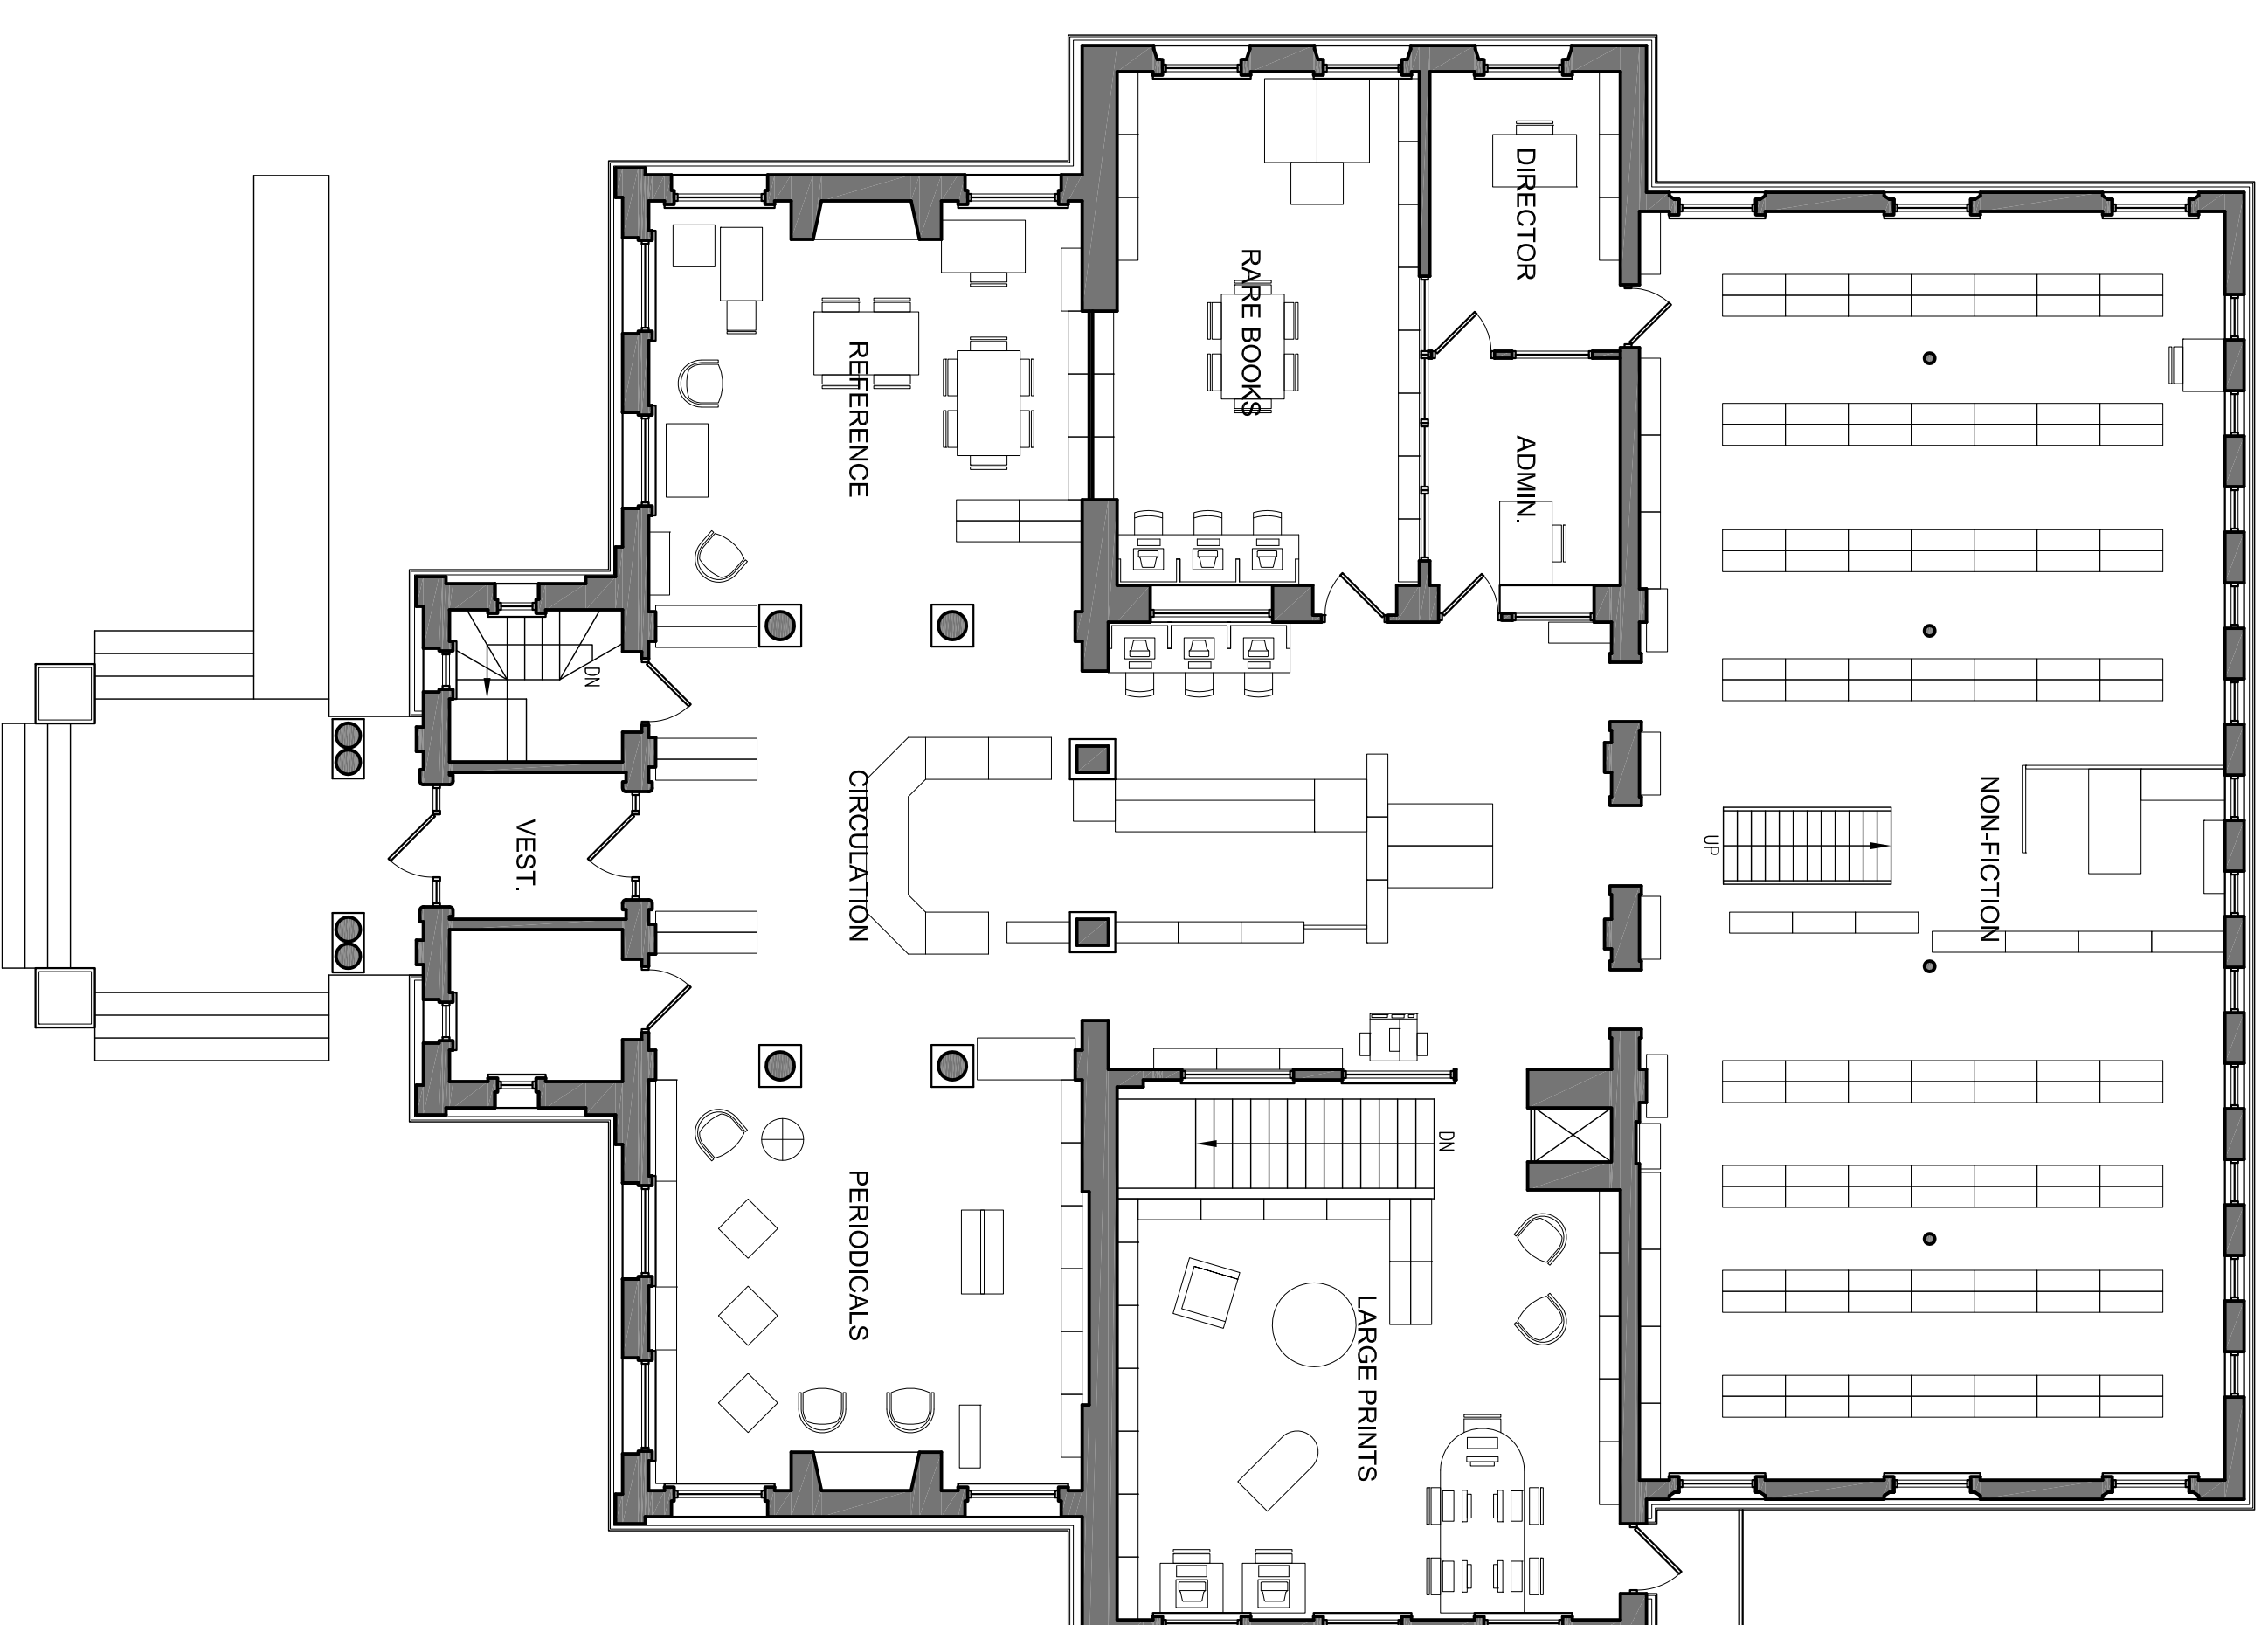

2 EXISTING FIRST FLOOR PLAN
1/8" = 1'-0"

HADDONFIELD
PUBLIC LIBRARY

60 N HADDON AVE HADDONFIELD, NJ

arcari + iovino
ARCHITECTS PC

ONE KATHERINE STREET
LITTLE FERRY, NJ 07643
201-261-0201 ext 1000
WWW.ARCARIOVINO.COM

EDWARD ARCARI NJ#12306 ANTHONY IOVINO NJ#11720

EXISTING
FLOOR PLANS

SCALE: 1/8"=1'-0"
DATE: 05.26.09
FILE: 0921rev.dwg

EX.1

©2009 arcari + iovino ARCHITECTS PC