
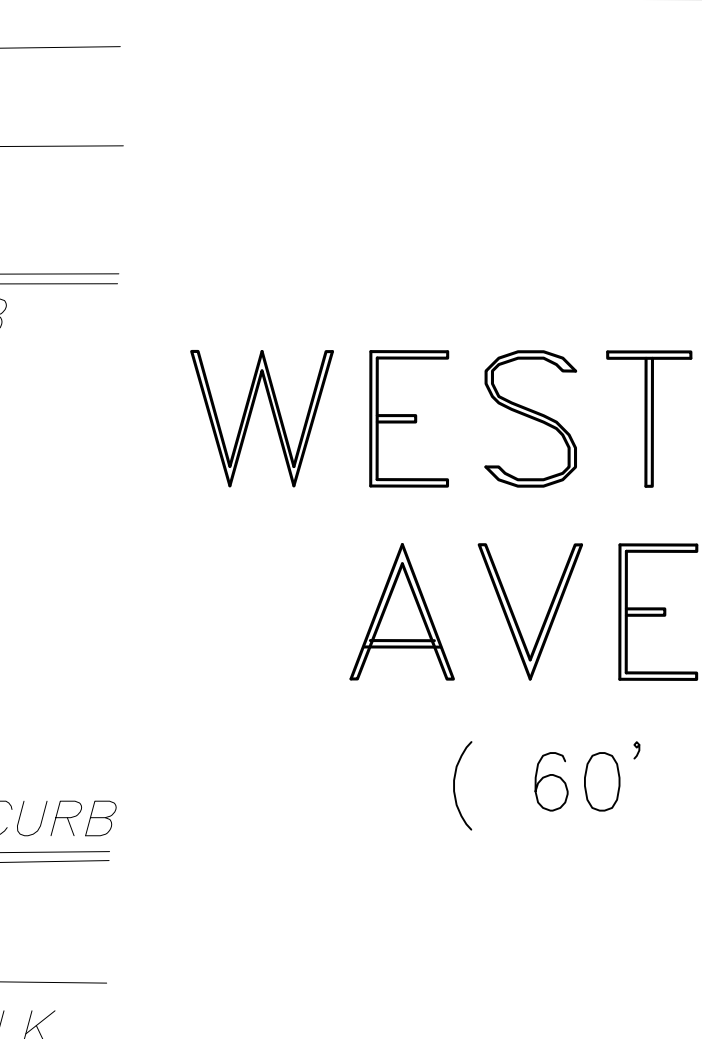
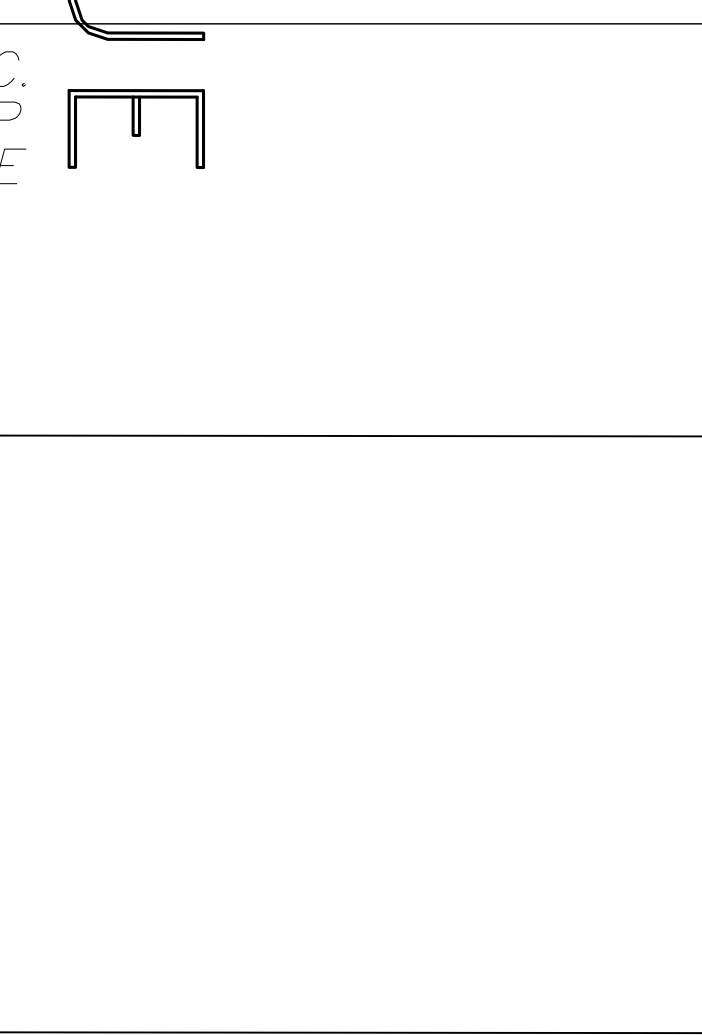
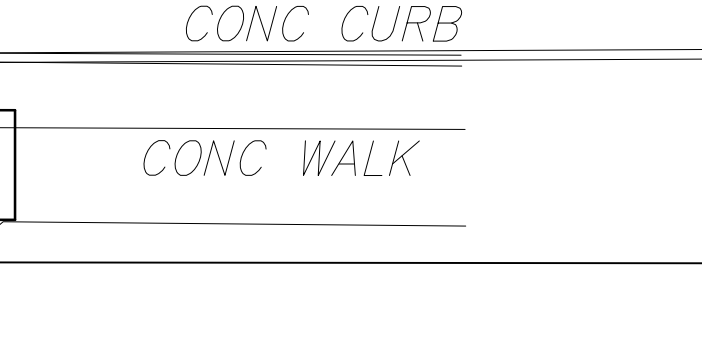
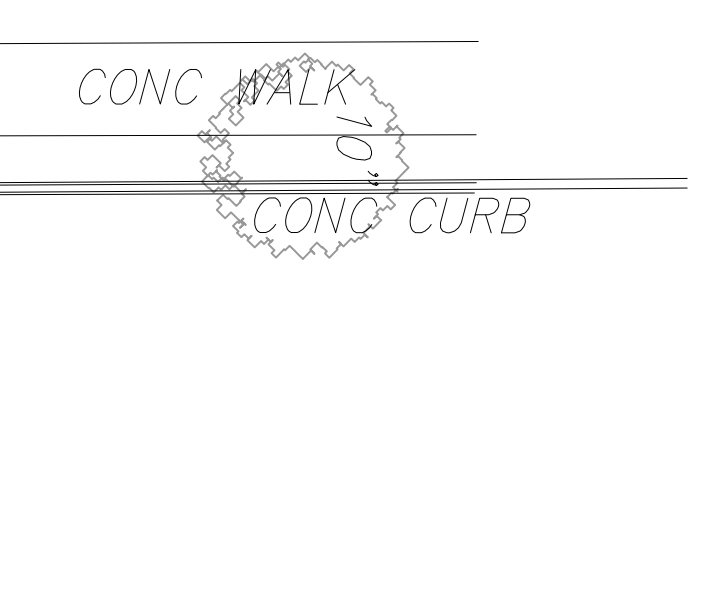
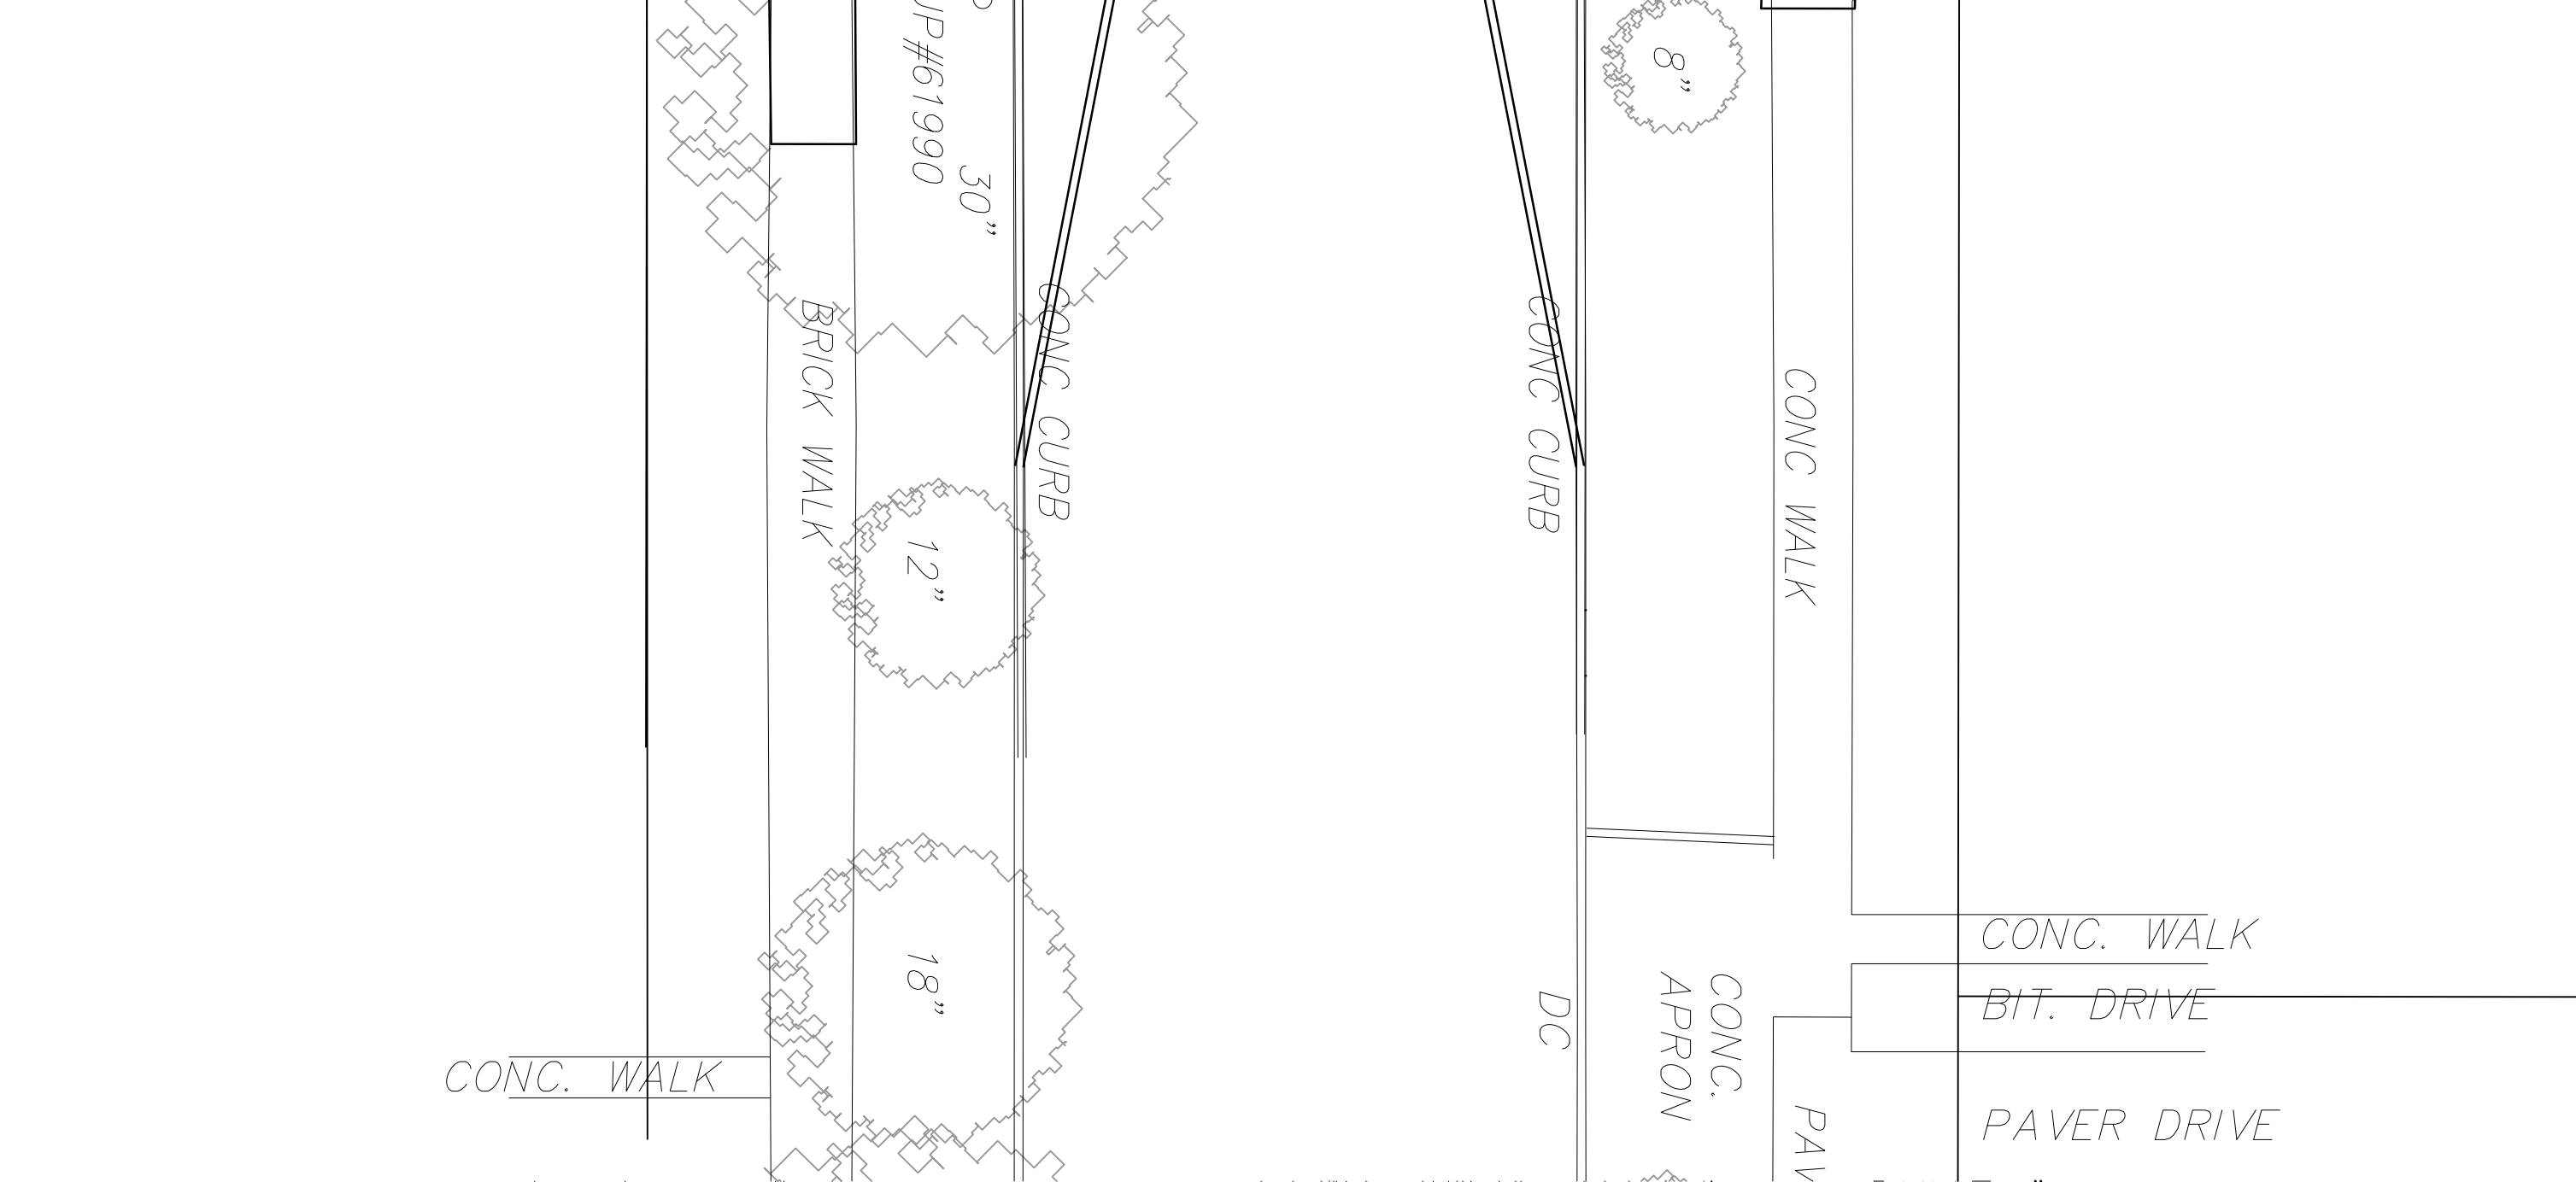
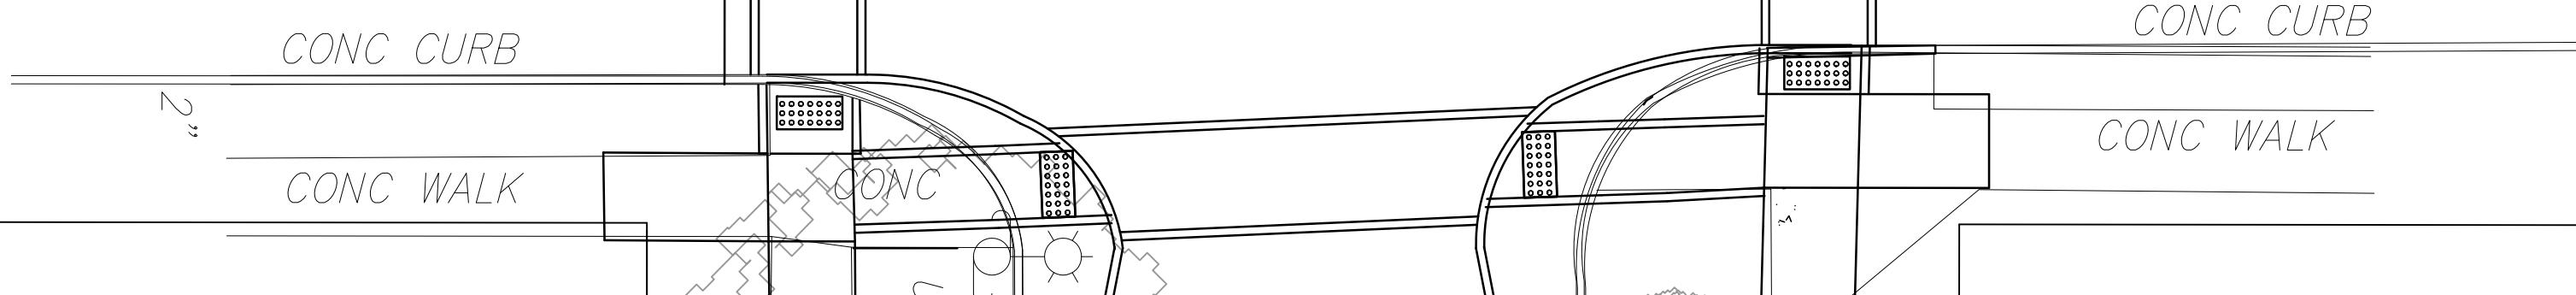


LINDEN

AVENUE
(50' R.O.W.)

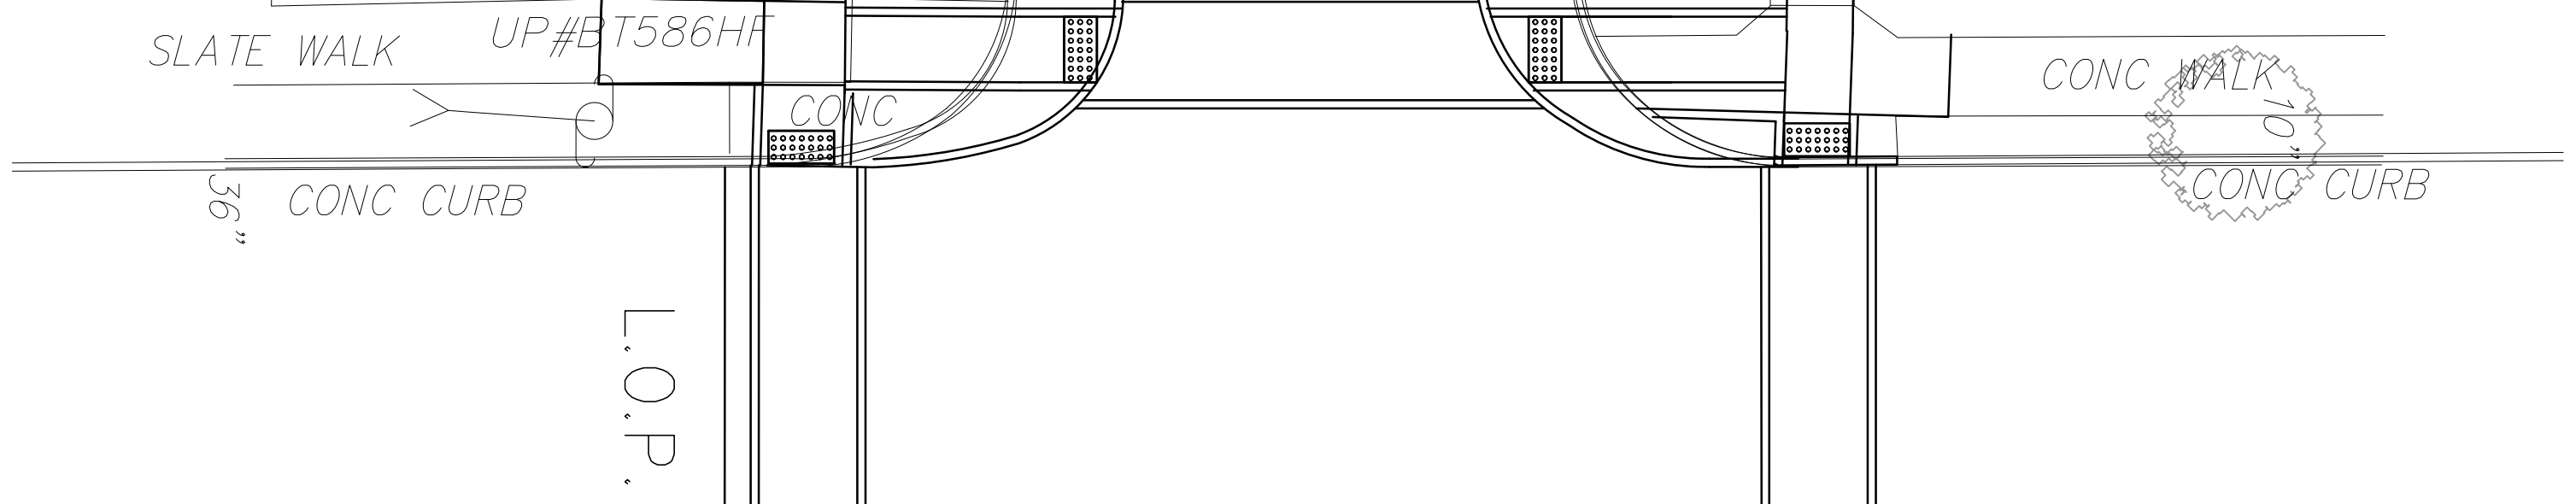

WESTMONT
AVENUE
(60' R.O.W.)

BIT. DRIVE

BIT. DRIVE

CONC. WALK
BIT. DRIVE
PAVER DRIVE

CONC. STRIP DRIVE
CONC. STEPS
BRICK WALK
CONC. STEPS

BRICK WALK
CONC. CURB
CONC. CURB
BRICK WALK
C.M.(FND.)

24" TREE
CONCRETE
20" TREE

WARE RINT