



PLAN  
SCALE: 1" = 20'

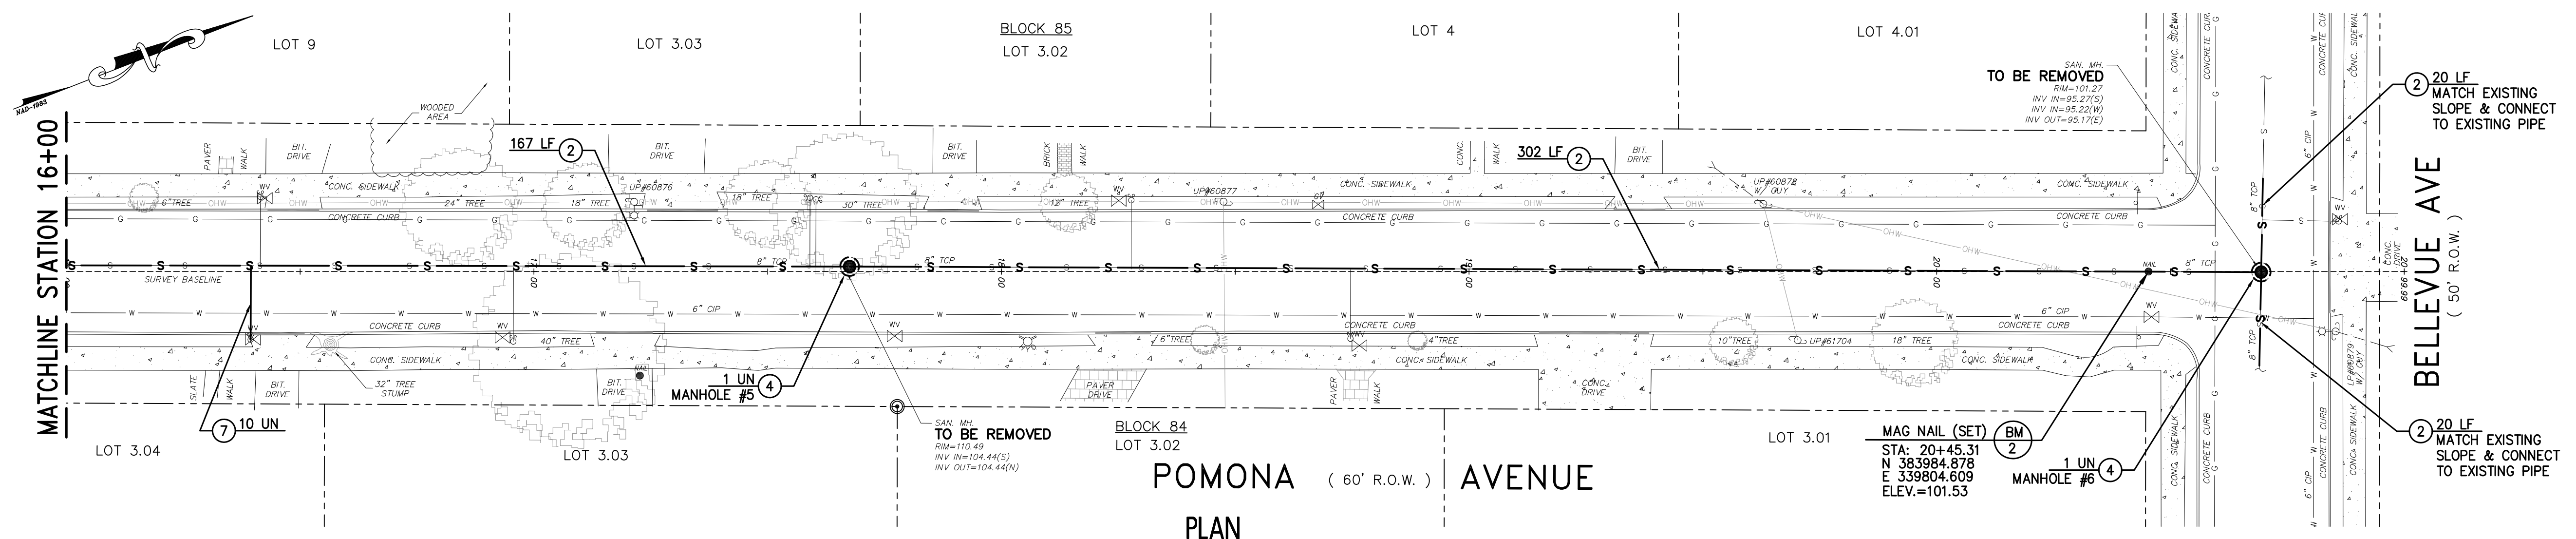

PLAN  
SCALE: 1" = 20'

TO BE CONSTRUCTED			
#	DESCRIPTION	UNITS	PLAN QUANTITY
2	REMOVE EXISTING SANITARY SEWER MAIN AND PROVIDE NEW 8" PVC SDR 35 SEWER PIPE, COMPLETE	LF	670
4	REMOVE EXISTING SANITARY MANHOLE AND PROVIDE NEW SANITARY MANHOLE, 0-10' DEEP, COMPLETE, 4' DIAMETER	UN	3
7	REMOVE EXISTING SANITARY LATERAL AND PROVIDE NEW 4" SANITARY LATERAL, HOUSE CONNECTION, WITH CLEAN OUT AND CASTING, UP TO 30' IN LENGTH, COMPLETE	UN	14
29	CLEAN & TELEWISE 8" SANITARY MAIN, PRE & POST INSTALLATION, COMPLETE	LF	1340

TO BE CONSTRUCTED			
#	DESCRIPTION	UNITS	PLAN QUANTITY
2	REMOVE EXISTING SANITARY SEWER MAIN AND PROVIDE NEW 8" PVC SDR 35 SEWER PIPE, COMPLETE	LF	509
4	REMOVE EXISTING SANITARY MANHOLE AND PROVIDE NEW SANITARY MANHOLE, 0-10' DEEP, COMPLETE, 4' DIAMETER	UN	2
7	REMOVE EXISTING SANITARY LATERAL AND PROVIDE NEW 4" SANITARY LATERAL, HOUSE CONNECTION, WITH CLEAN OUT AND CASTING, UP TO 30' IN LENGTH, COMPLETE	UN	10
29	CLEAN & TELEWISE 8" SANITARY MAIN, PRE & POST INSTALLATION, COMPLETE	LF	1018

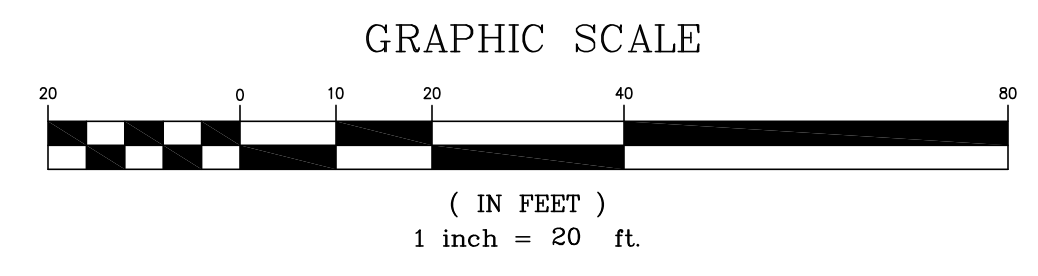

ALL DOCUMENTS PREPARED BY REMINGTON & VERNICK ENGINEERS ARE INSTRUMENTS OF SERVICE IN RESPECT OF THE PROJECT. THEY ARE NOT INTENDED OR REPRESENTED TO BE SUITABLE FOR REUSE BY OWNER OR OTHERS ON EXTENSIONS OF THE PROJECT.

ANY REUSE WITHOUT WRITTEN VERIFICATION OR ADAPTATION BY REMINGTON & VERNICK ENGINEERS FOR THE SPECIFIC PURPOSE INTENDED WILL BE AT OWNERS SOLE RISK AND WITHOUT LIABILITY OR LEGAL EXPOSURE TO REMINGTON & VERNICK ENGINEERS. AND OWNER SHALL INDEMNIFY AND HOLD HARMLESS REMINGTON & VERNICK ENGINEERS FROM ALL CLAIMS, DAMAGES, LOSSES AND EXPENSES ARISING OUT OF

PLANS WHICH DO NOT BEAR AN EMBOSSED SEAL ARE NOT VALID.

NO.	REVISION	DATE	BY	CHK.	BY
SANITARY SEWER UTILITY IMPROVEMENTS - POMONA AVE					
2014 UTILITY PROGRAM -					
REPLACEMENT OF UTILITIES VARIOUS ROADS					
HADDONFIELD BOROUGH, CAMDEN COUNTY, NEW JERSEY					
DATE: 5/20/14			DATE: 5/20/14		
RICHARD B. CZEKANSKI NJ PROFESSIONAL ENGINEER LIC. NO. 33255			DENNIS K. YODER NJ PROFESSIONAL ENGINEER LIC. NO. 31868		
REMINGTON & VERNICK ENGINEERS (856) 795-9595, FAX (856) 795-1882, WEB SITE ADDRESS: WWW.RVE.COM Certificate of Authorization: 24 GA 28003800					
SCALE	DATE	DRAWN BY	DSGN. BY	CHK'D. BY	DWG. NO.
1"=20'	5/20/14	J.J.M.	S.C.	D.K.Y.	0417-T-498
SHEET NO.					7 OF 13
DWG FILE PATH J:\Cadd Projects\NJ\Camden\Only\Haddonfield Bor\0417498 - 2014 Utility Improv\0417498 - Pomona - Website.dwg					